


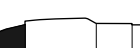
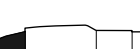



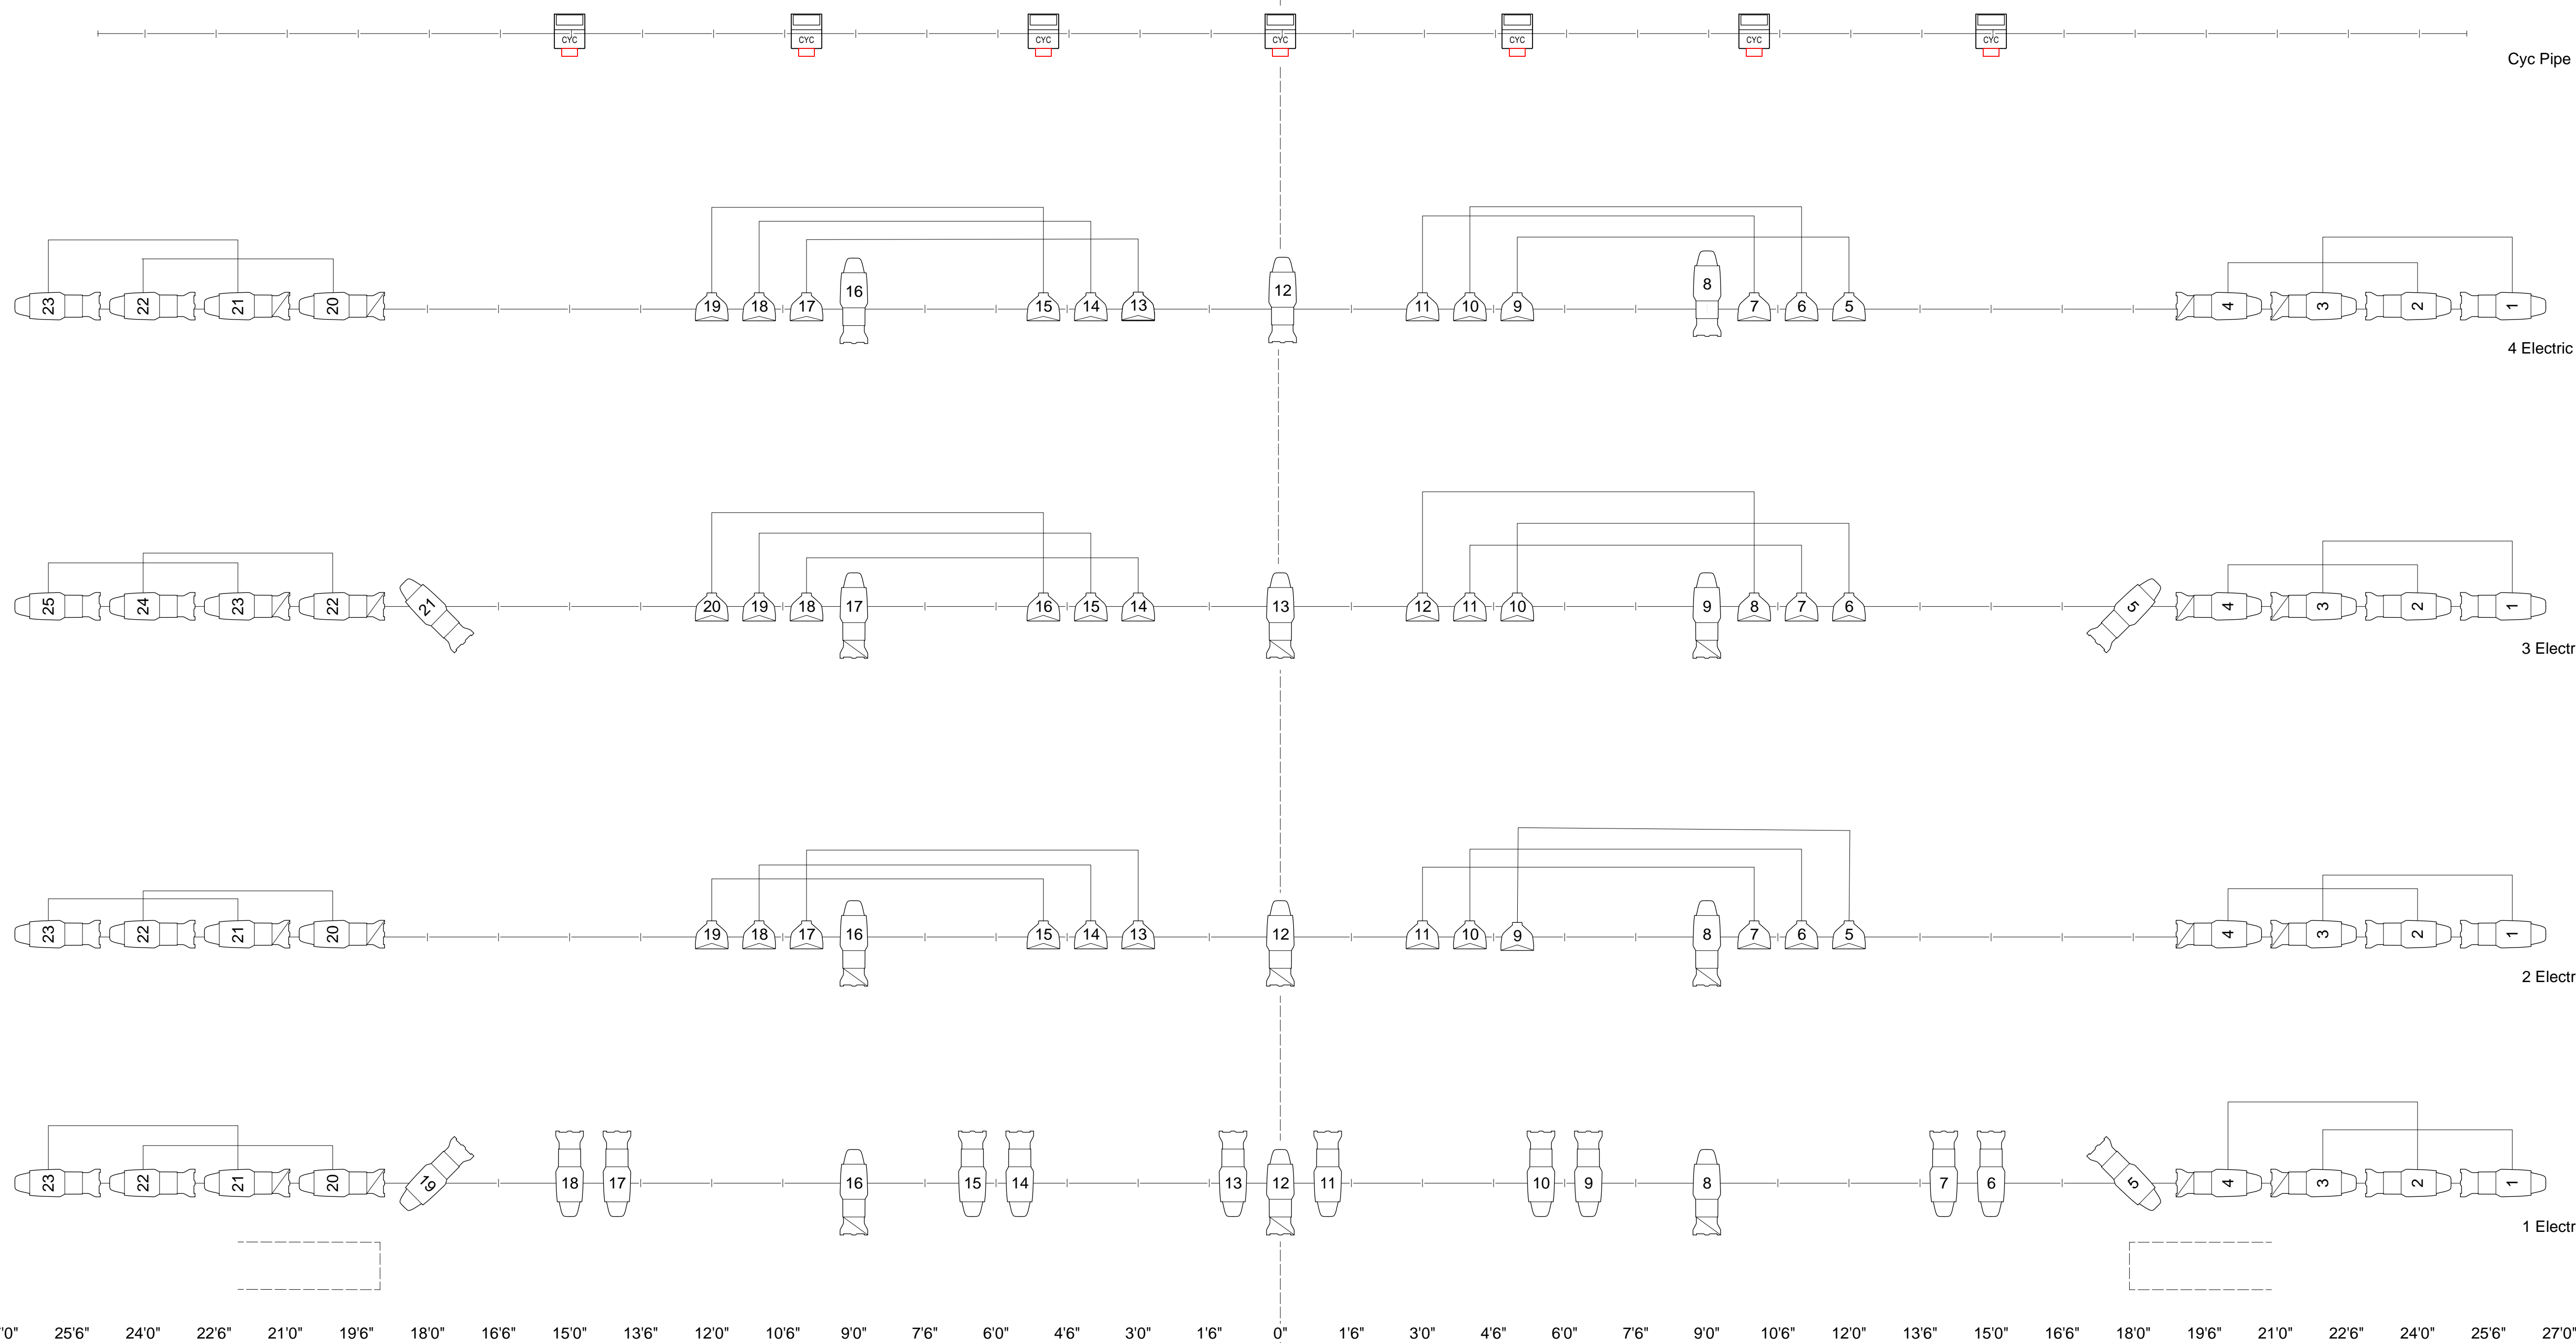
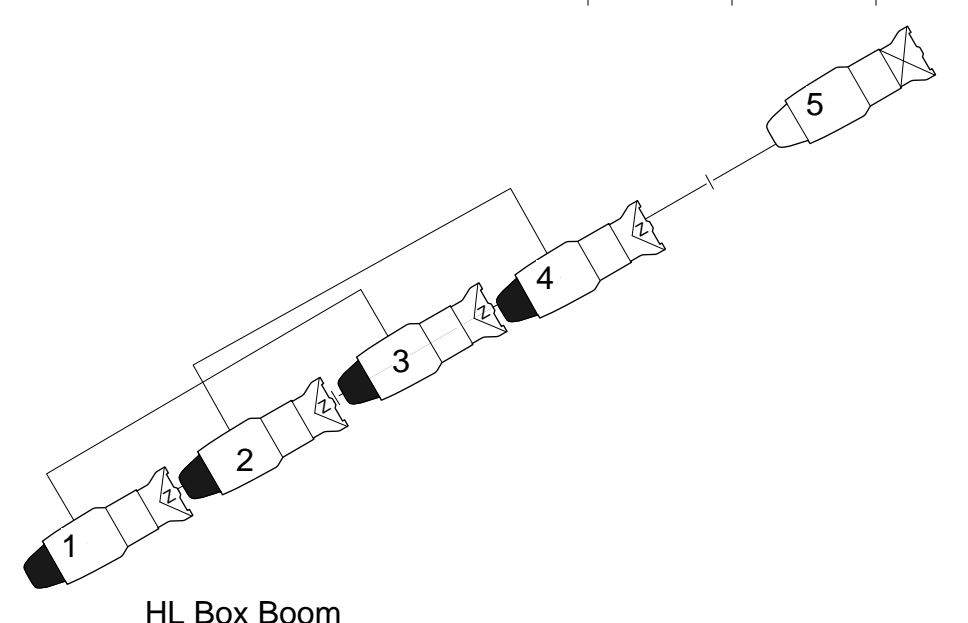



-  ETC Source 4 36° 575w
-  ETC Source 4 26° 575w
-  ETC Source 4 19° 575w
-  ETC Source 4 15-30 Zoom 575w
-  ETC Source 4 25-50 Zoom 575w
-  ETC Source 4 PAR VNSP 575W
-  ETC Source 4 PAR WFL 575w
-  ETC ColorSource Cyc 133w




- Cyc 25'-10"
- Traveler 24'-3"
- Empty Pipe 21'-10"
- Cyc Light Pipe 20'-11"
- #4 Electric 19'-3"
- #4 Border 17'-10"
- Empty Pipe 16'-9"
- #3 Electric 14'-7"
- #3 Border 12'-7"
- Empty Pipe 11'-6"
- #2 Electric 8'-9"
- #2 Border and Legs 7'-6"
- Movie Screen 5'-7"
- #1 Electric 4'-0"
- #1 Border 2'-7"
- House Curtain 1'-4"
- Plaster Line 0'-0"




HL Box Boom

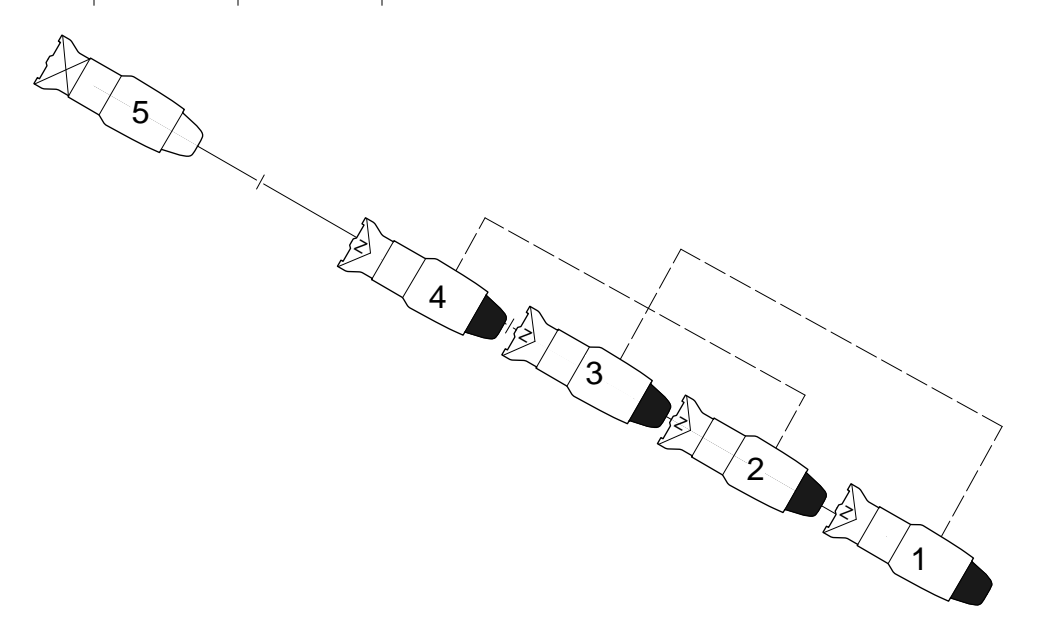

HR Box Boom

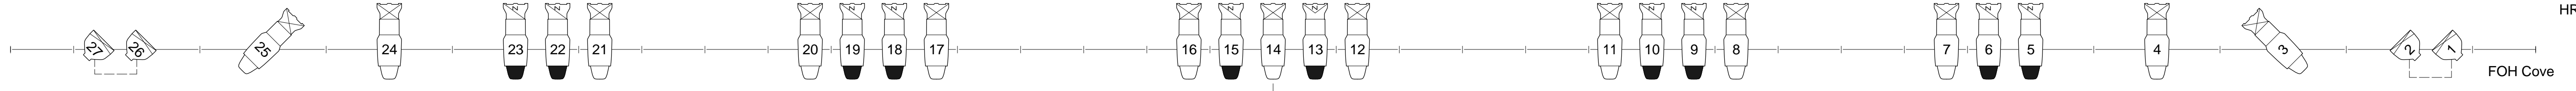

FOH Cove

Miller Center for the Arts At Reading Area Community College		
Drawn August 2018	1/2" = 1'0"	